


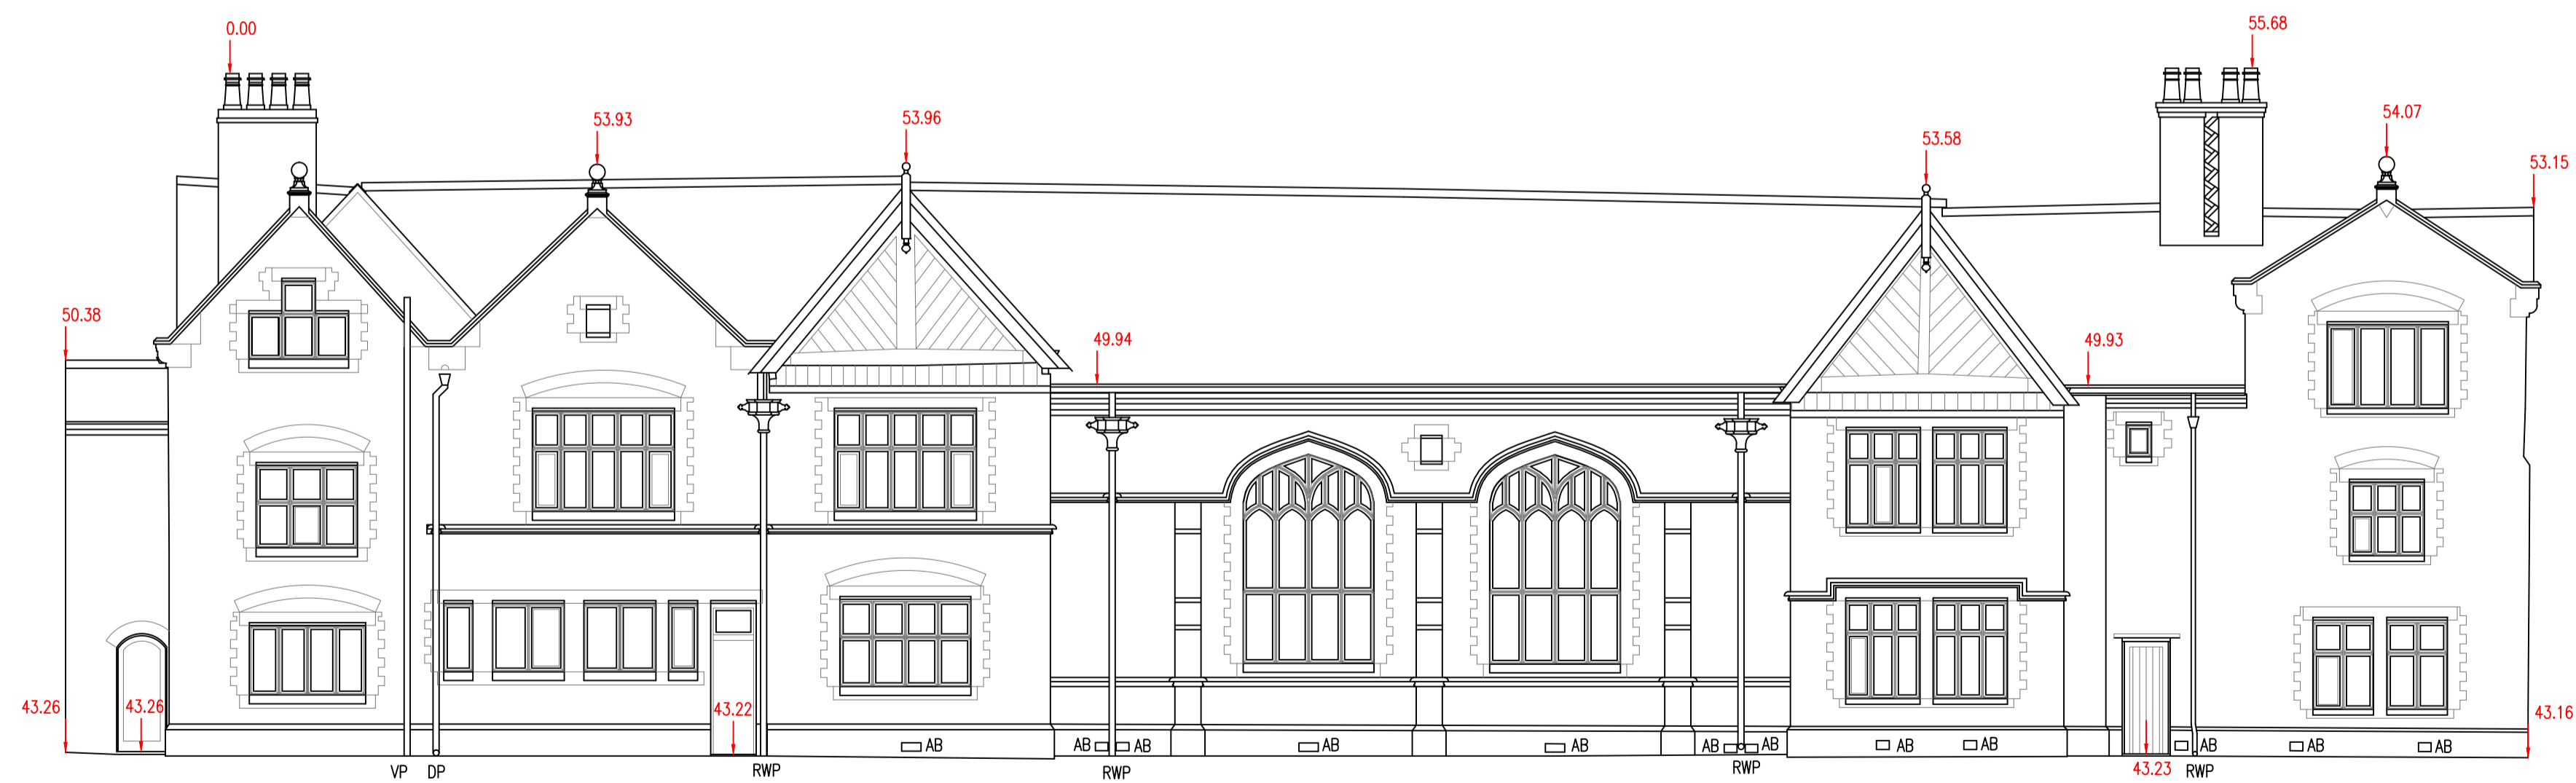

40.00m AOD



40.00m AOD

Notes

KEY

Datum - GPS SmartNet

ABBREVIATIONS

- AB - AIR BRICK
- AOD - ABOVE ORDNANCE DATUM
- DP - DOWN PIPE
- RWP - RAINWATER PIPE
- VP - VENT PIPE

SYMBOLS

/// WINDOW GLAZING

SAMPLE

Rev	Date	Drawn	Description	Chk'd	App'd
0	19.11.08		Original Drawing		



N D Oliver & Co Ltd
 Ptolemy House
 7 School Road
 Sale
 Manchester M33 7XY

Telephone 0161 973 3495
 Facsimile 0161 962 6819
 E-mail: mail@ndoliver.com



Client

CLIENT NAME
 ADDRESS
 TOWN
 CITY
 POSTCODE

Title

SAMPLE HISTORIC BUILDING ELEVATIONS

Surveyed	DMS	Drawn	DMS	
Dwg.Chk.	AWP	Approved	NDO	
Scale	1:100 @ A1	Project	1234	Status ORIG
Drawing No	N1234 / 56789-10 / 001			Rev 0