


ELEVATION 1

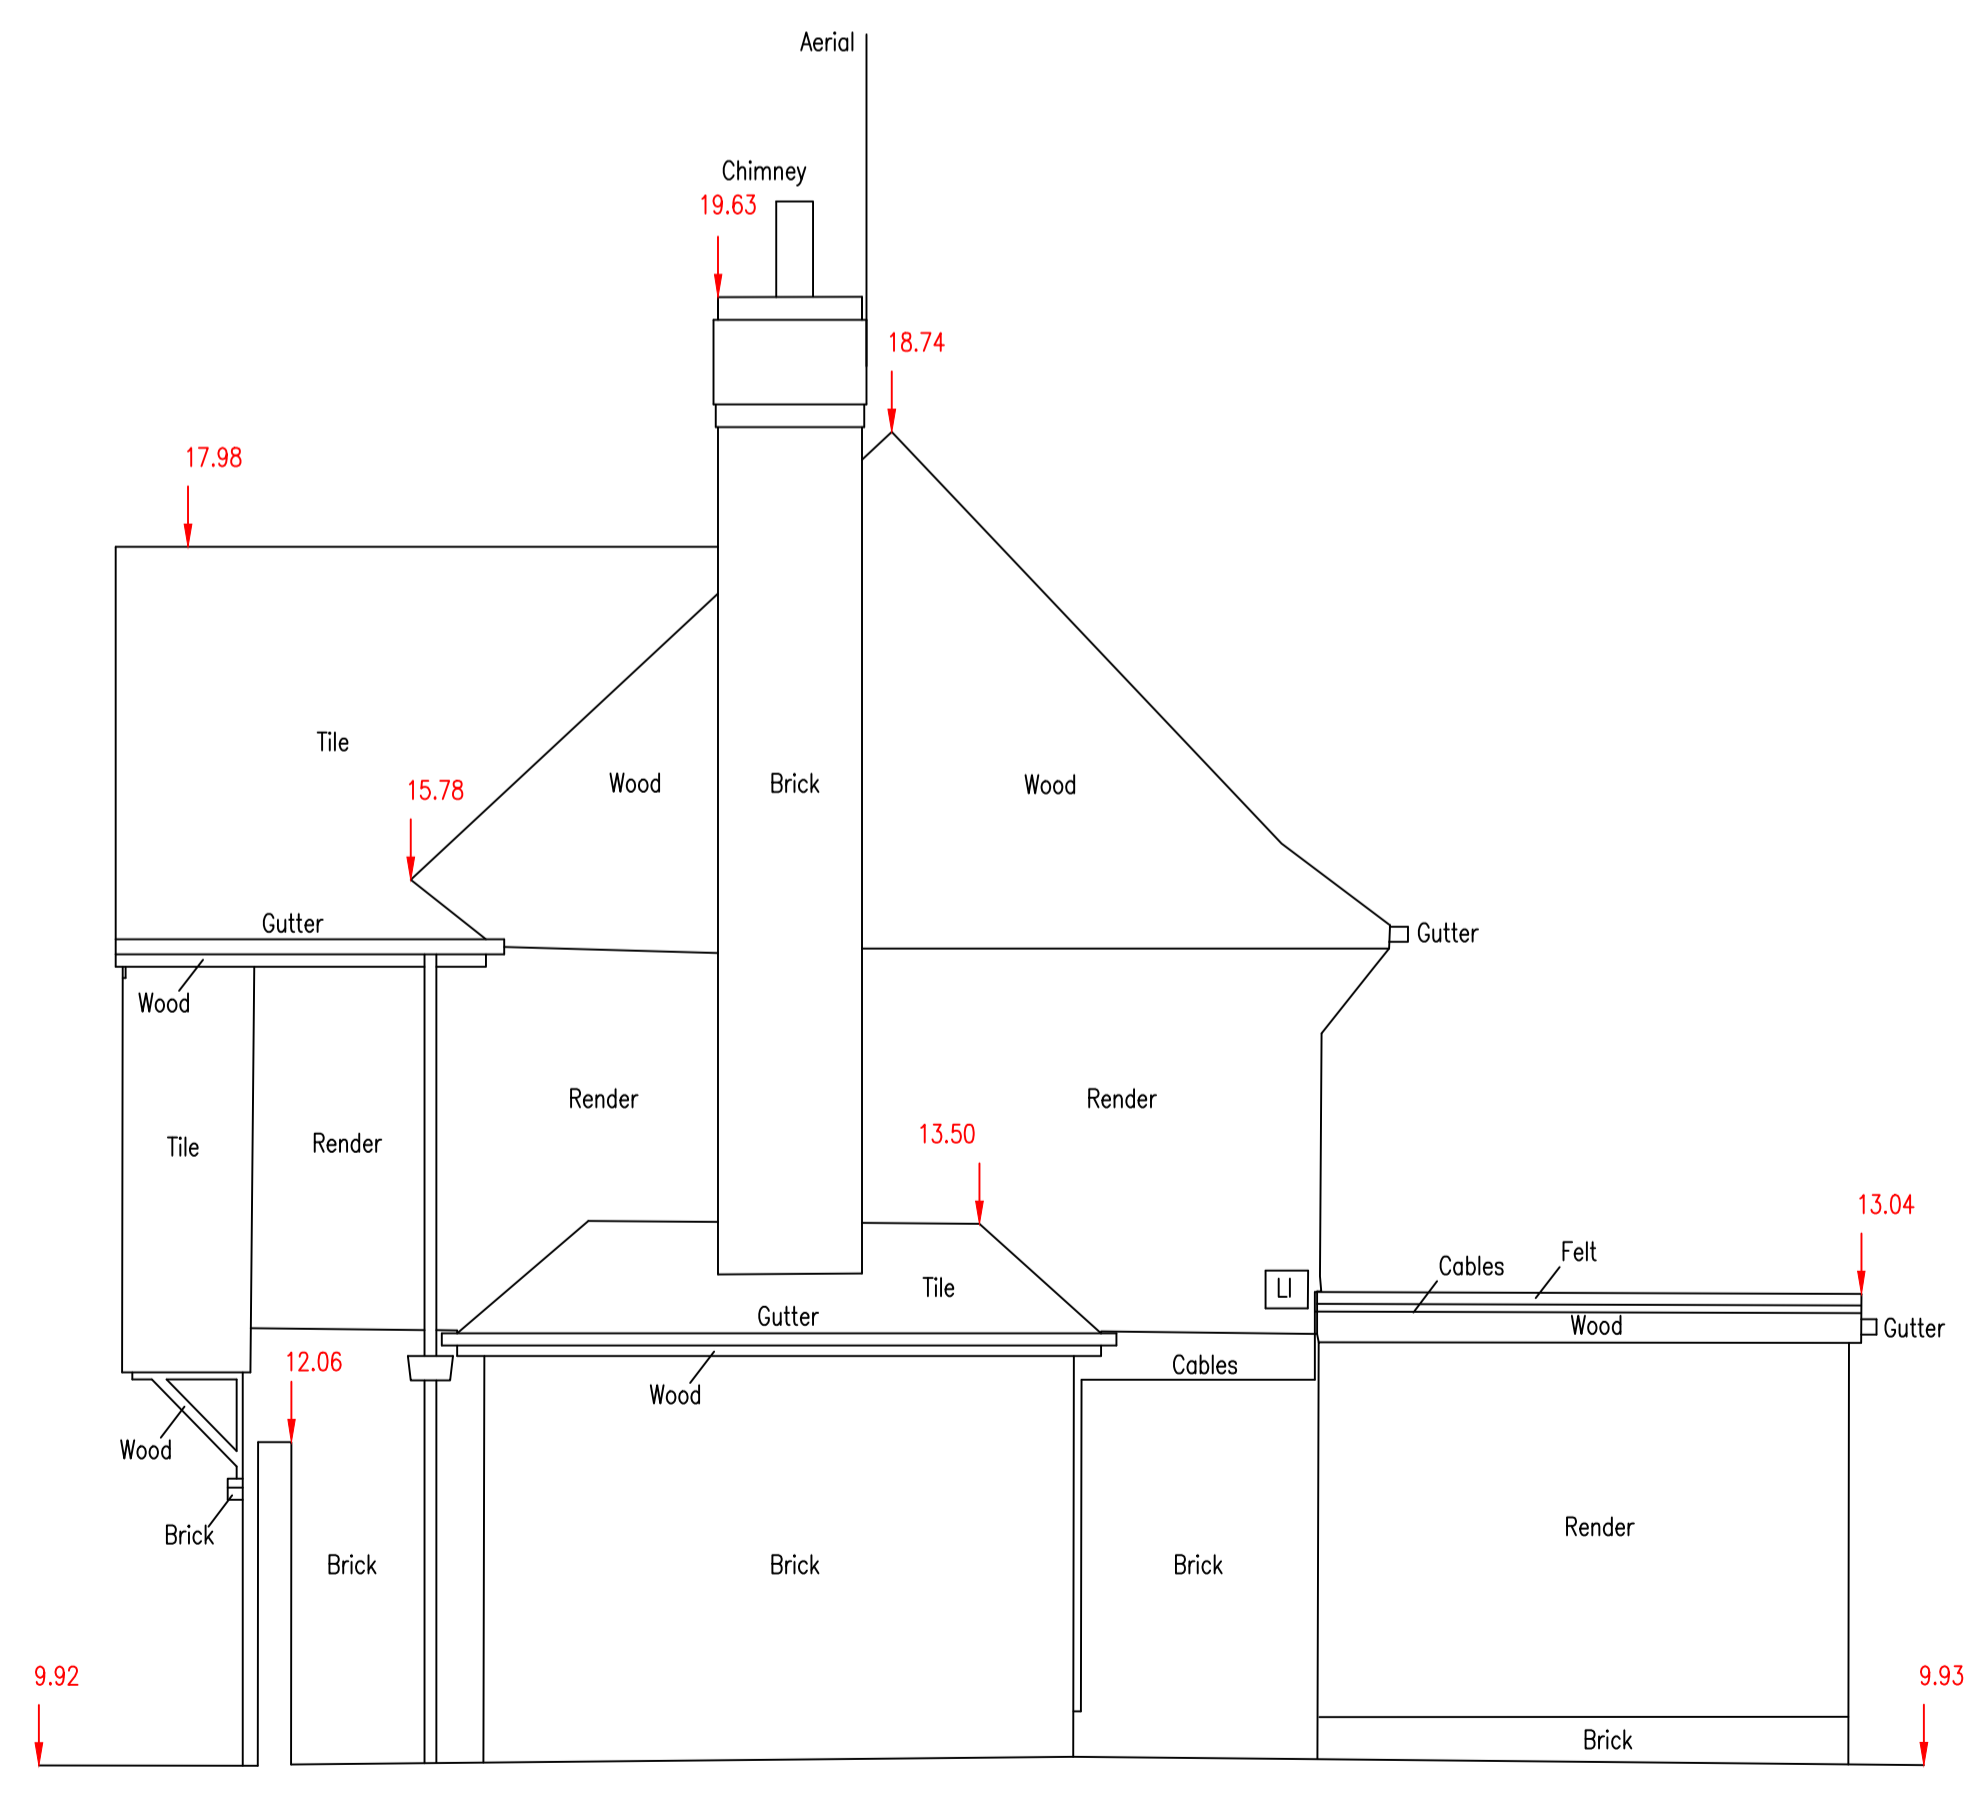

ELEVATION 2

Notes

KEY

Datum - GPS SmartNet

STANDARD ABBREVIATIONS

AOD - ABOVE ORDINANCE DATUM  
 COL - COLUMN  
 FL - FLOODLIGHT  
 LI - LIGHT

SYMBOLS

/// WINDOW GLAZING

SAMPLE

Rev	Date	Drawn	Description	Chk'd	App'd
0	19.11.08		Original Drawing		

**N D Oliver & Co Ltd**  
 Ptolemy House  
 7 School Road  
 Sale  
 Manchester M33 7XY

Telephone 0161 973 3495  
 Facsimile 0161 962 6819  
 E-mail: mail@ndoliver.com

Client

CLIENT NAME  
 ADDRESS  
 TOWN  
 CITY  
 POSTCODE

Title

SAMPLE HOUSE ELEVATIONS

Surveyed	JMR	Drawn	KD
Dwg.Chk.	AWP	Approved	NDO
Scale	1:100 @ A1	Project	1234
Drawing No	N1234 / 56789-10 / 001		Status
			ORIG
			Rev 0