



ELEVATION 6

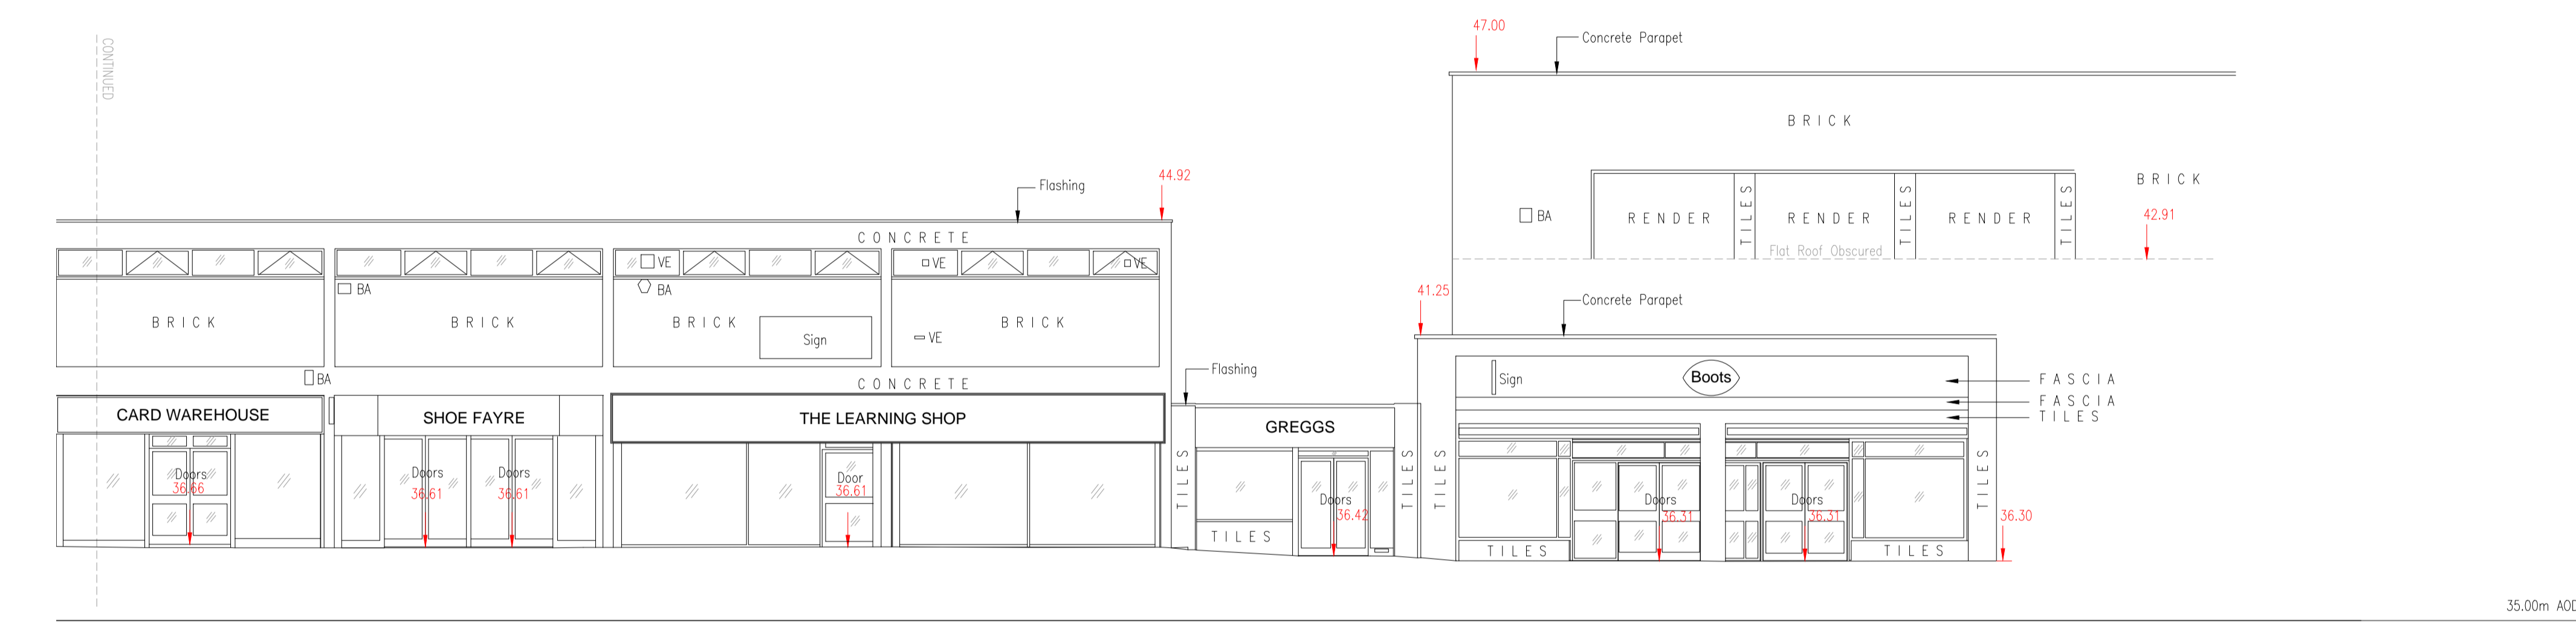

ELEVATION 6 (Continued)

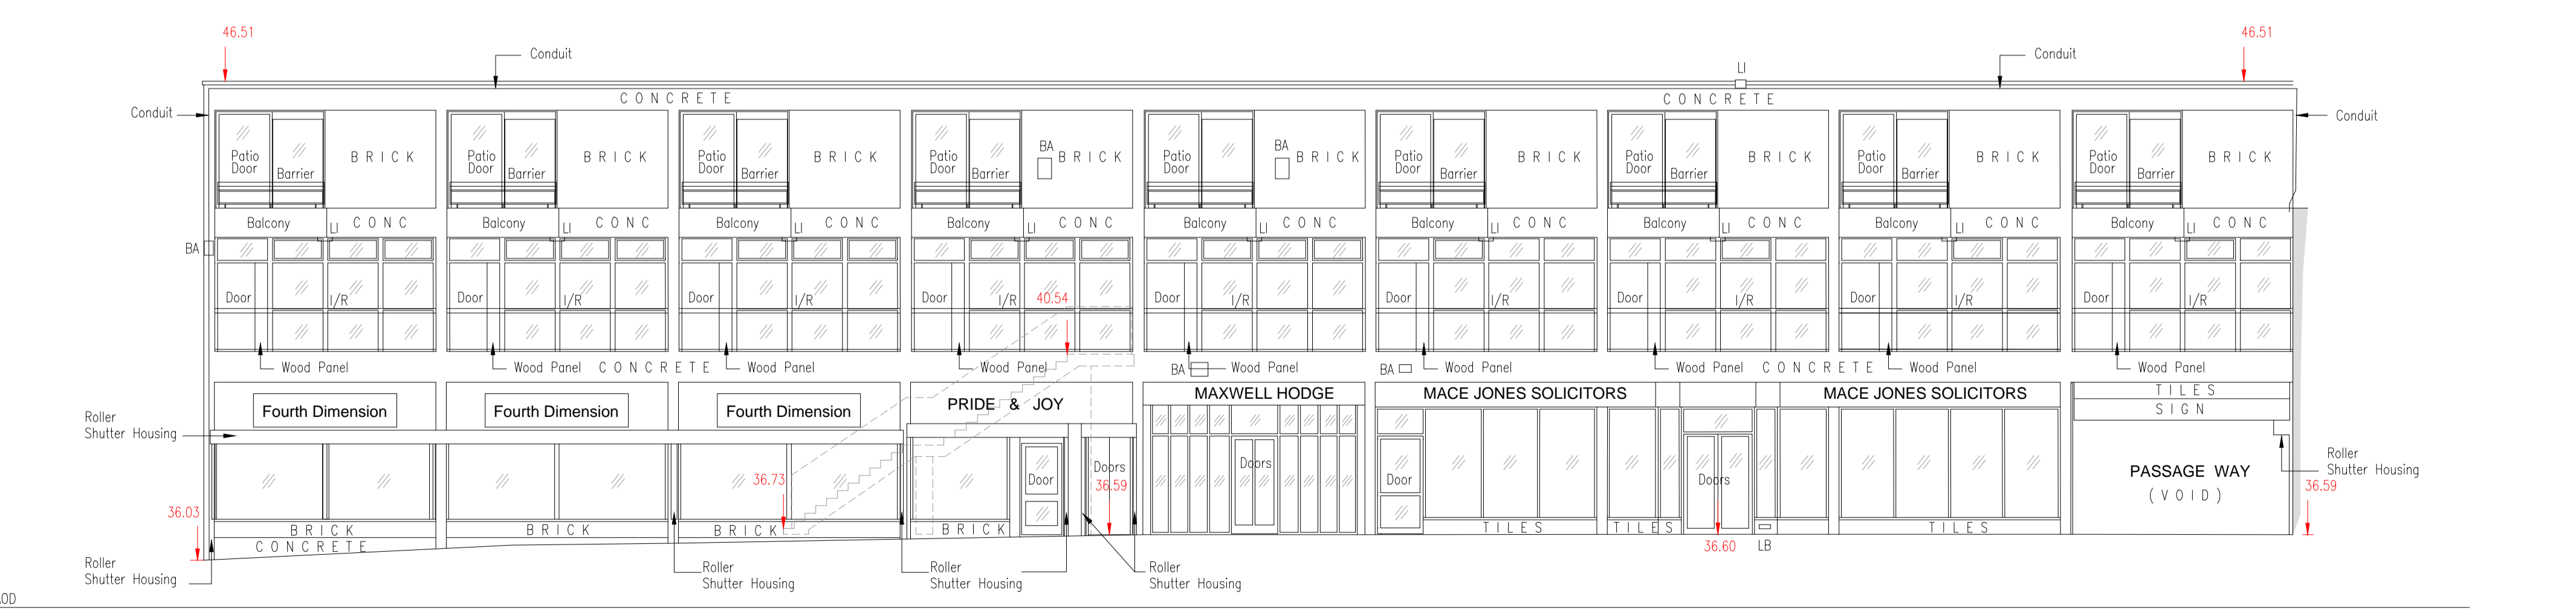

ELEVATION 7

Notes

KEY

Datum - OSBM 42.750m  
Located on Building, St Michael's Church

- ABBREVIATIONS
- AOD - ABOVE ORDNANCE DATUM
  - ATM - AUTOMATED TELLER MACHINE
  - BA - BURGLAR ALARM
  - CB - CONTROL BOX
  - CCTV - CLOSE CIRCUIT TELEVISION
  - LB - LETTER BOX
  - LI - LIGHT
  - VE - VENT

SAMPLE

Rev	Date	Drawn	Description	Chk'd	App'd
0	19.11.08		Original Drawing		

**N D Oliver & Co Ltd**  
 Ptolemy House  
 7 School Road  
 Sale  
 Manchester M33 7XY

Telephone 0161 973 3495  
 Facsimile 0161 962 6819  
 E-mail: mail@ndoliver.com

Client

CLIENT NAME  
 ADDRESS  
 TOWN  
 CITY  
 POSTCODE

Title

SAMPLE SHOPPING CENTRE ELEVATIONS

Surveyed	JMR	Drawn	KD	
Dwg.Chk.	AWP	Approved	NDO	
Scale	NOT TO SCALE			Status
Project	1234			ORIG
CAD file	PROJECTS\SAMPLEDRAWINGS			
Drawing No	N1234 / 56789-10 / 001			Rev
				0