



PROJECT XXX

Building Name and/or Address, CITY, POSTCODE

Property Ref: XXX_XX

Ground Floor Gross Internal Area Plan

	GIA	899.8 sq m	9685 sq ft
	First Floor GIA	91.8 sq m	988 sq ft

TOTAL AREA: 991.6 sq m 10673 sq ft

The following areas have been INCLUDED in the GIA Area:

Area 1	446.9 sq m	4810 sq ft
Area 2	446.9 sq m	4810 sq ft
Area 3	96.1 sq m	1034 sq ft

The following area has been EXCLUDED from the GIA Area:

XXXX	XX.X sq m	XXXX sq ft
------	-----------	------------

SAMPLE

Note:

This drawing indicates the extent of the areas quoted, produced to an accuracy commensurate with standard presentation scales. It is held in a scaled digital CAD format.


Drawing Number

NXXXX / XXX - XX

Issue 0

November 2008

Scale 1:200 @ A3

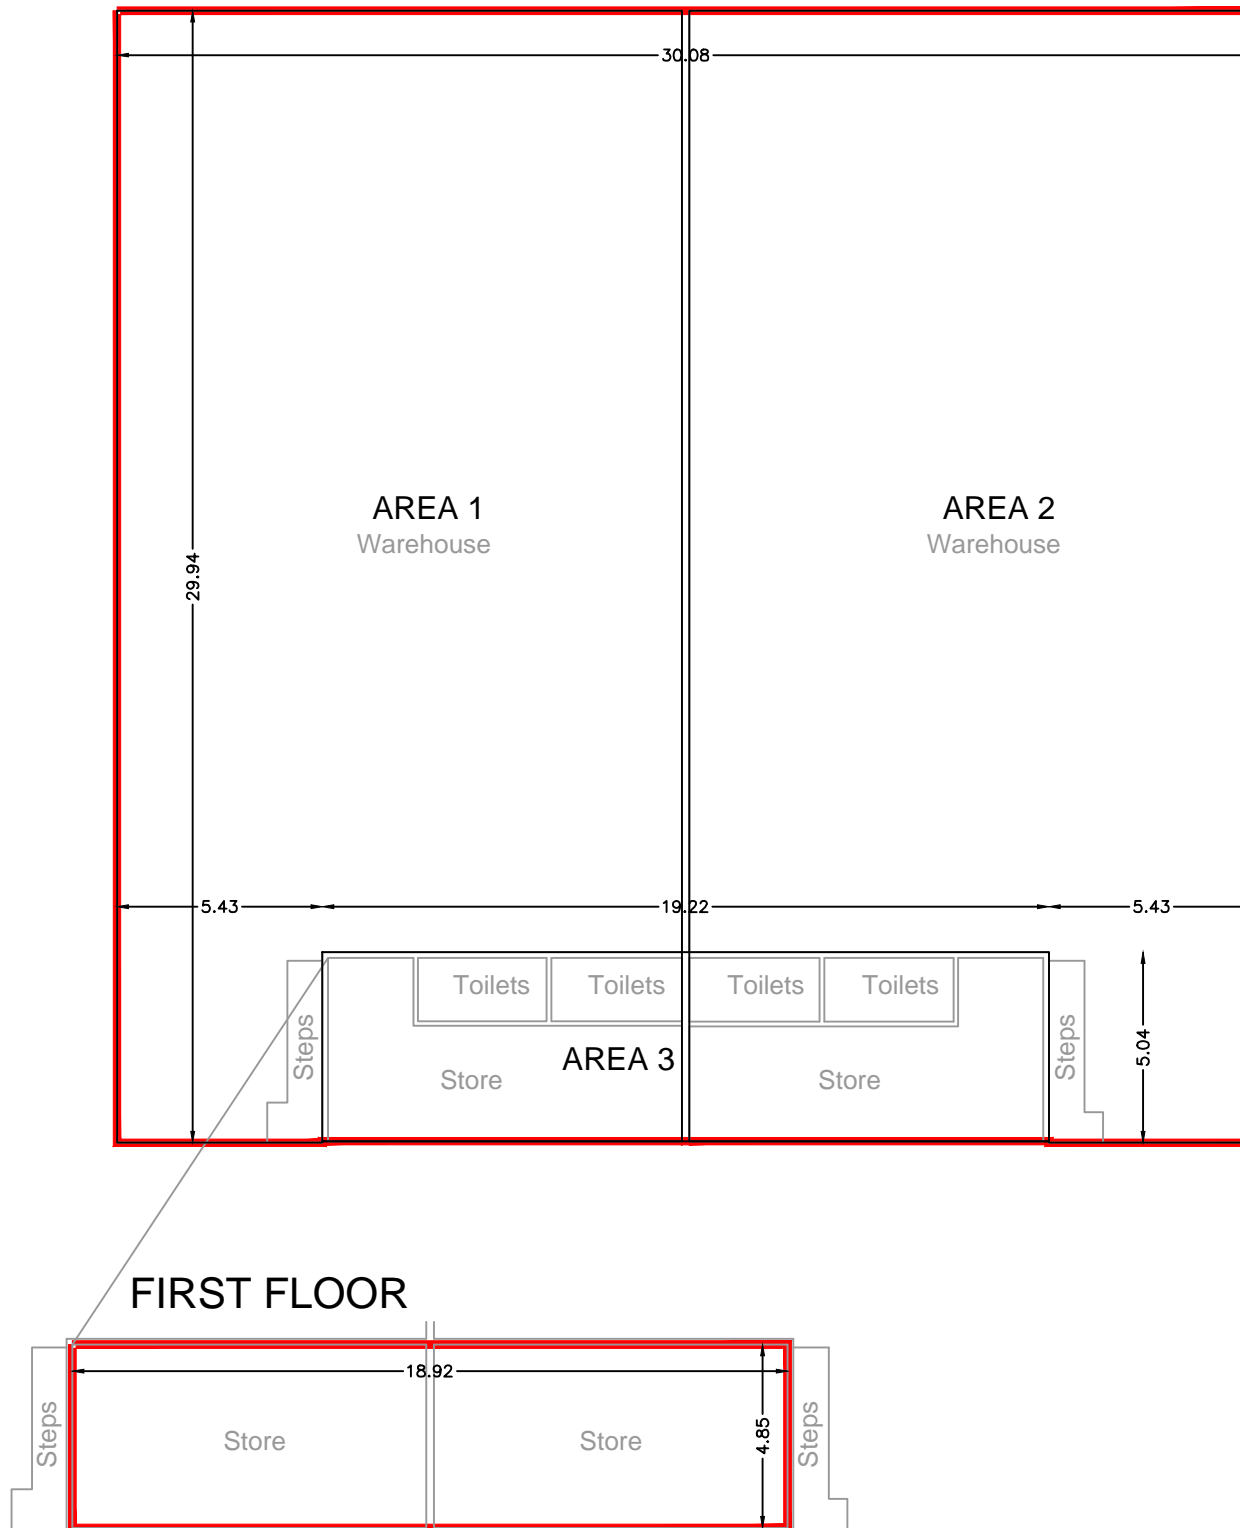

Condition of Site:
Occupied
 Vacant
Heavy Fit-Out
 Shell & Core
 Under Construction
 Other - Xxxxx

Note.
 This drawing indicates the extent of the areas quoted, produced to an accuracy commensurate with standard presentation scales. It is held in a scaled digital CAD format.

Revisions:
 0 - First Issue
 A -
 B -
 C -
 D -
 E -



N D Oliver & Co Ltd
 Ptolemy House
 7 School Road
 Sale
 Manchester M33 7XY

Telephone: 0161 973 3495
 Facsimile: 0161 962 6819
 E-mail: mail@ndoliver.com

