


SECTION 1

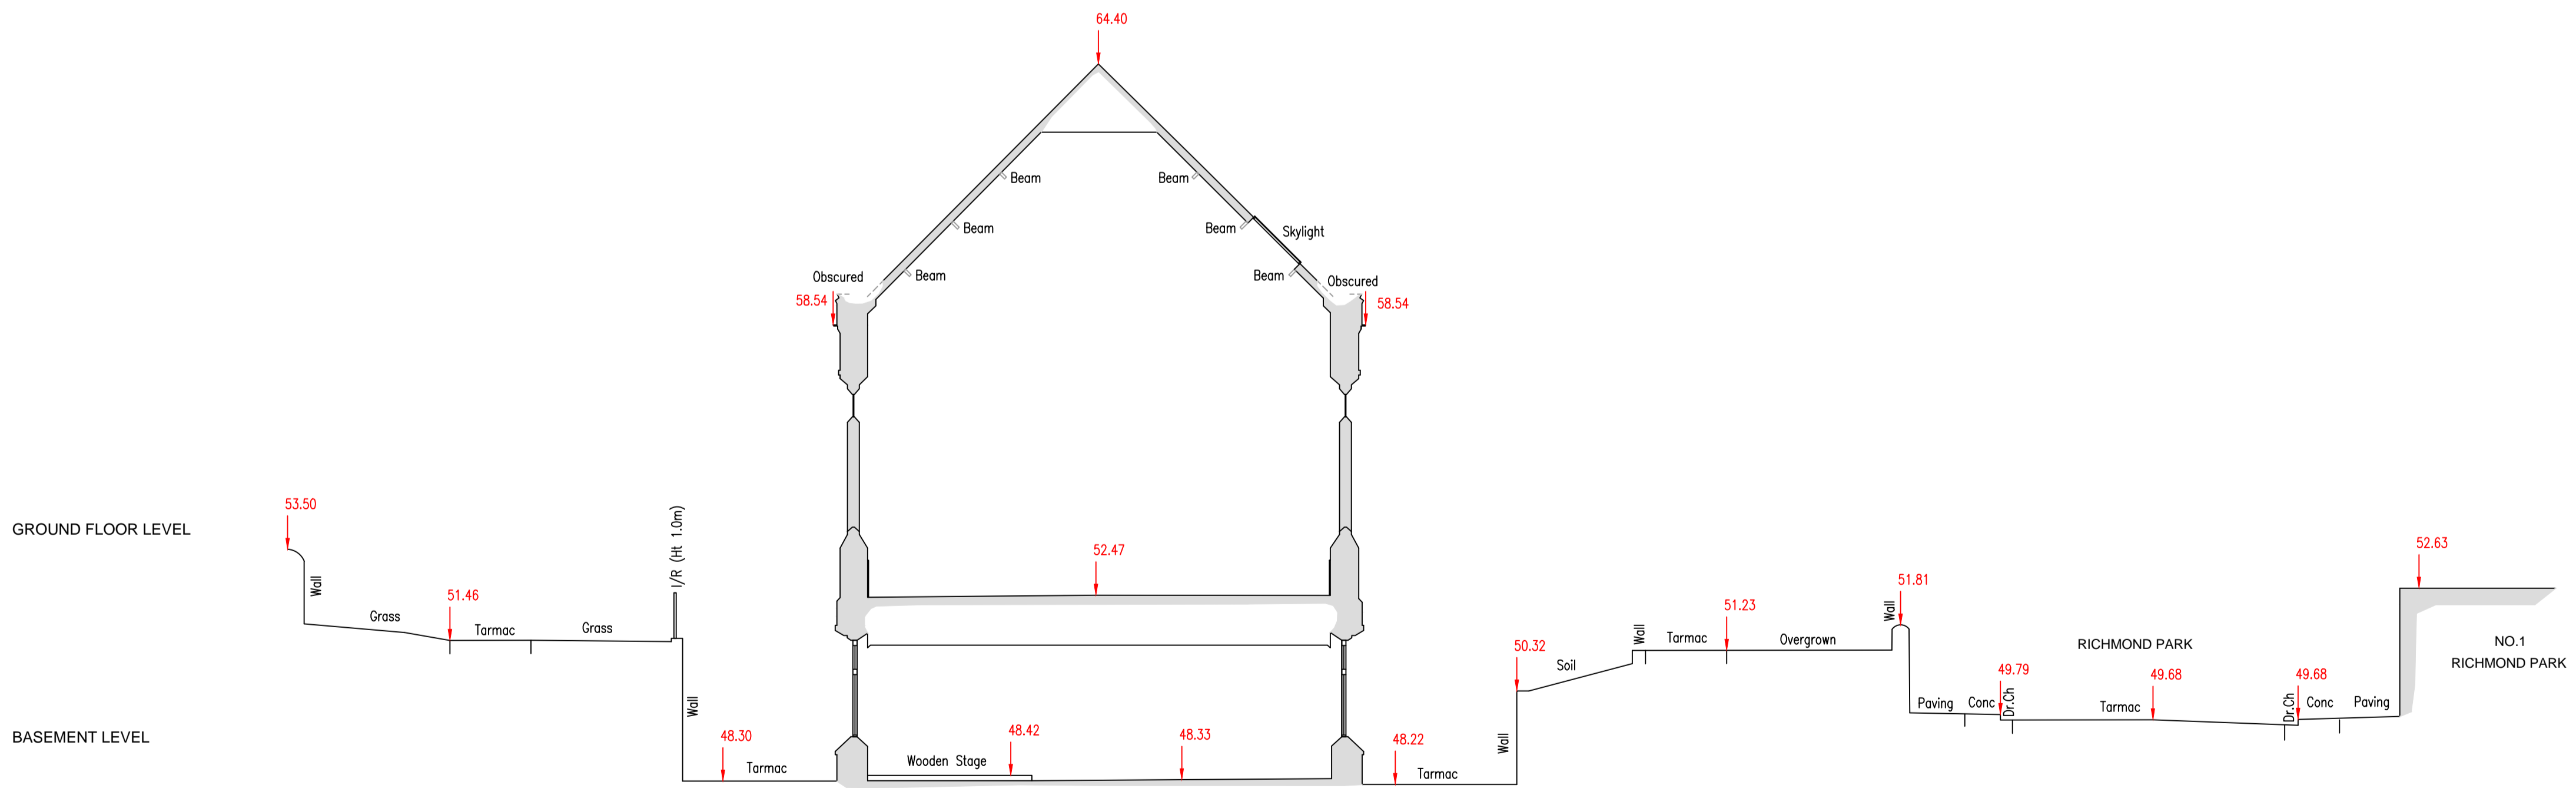

SECTION 2

Notes

KEY

Datum - GPS SmartNet

ABBREVIATIONS

AOD - ABOVE ORDNANCE DATUM  
 Dr.Ch - DRAINAGE CHANNEL  
 I/R - IRON RAILING

SAMPLE

Rev	Date	Drawn	Description	Chk'd	App'd
0	19.11.08		Original Drawing		



N D Oliver & Co Ltd  
 Ptolemy House  
 7 School Road  
 Sale  
 Manchester M33 7XY  
 Telephone 0161 973 3495  
 Facsimile 0161 962 6819  
 E-mail: mail@ndoliver.com



Client

CLIENT NAME  
 ADDRESS  
 TOWN  
 CITY  
 POSTCODE

Title

SAMPLE HISTORIC BUILDING SECTIONS

Surveyed	JMR	Drawn	KD	
Dwg.Chk.	AWP	Approved	NDO	
Scale	1:100 @ A1	Project	1234	Status
		CAD file	PROJECTS\SAMPLESDRAWINGS	ORIG
Drawing No	N1234 / 56789-10 / 001			Rev
				0