


25.00m AOD

SECTION A

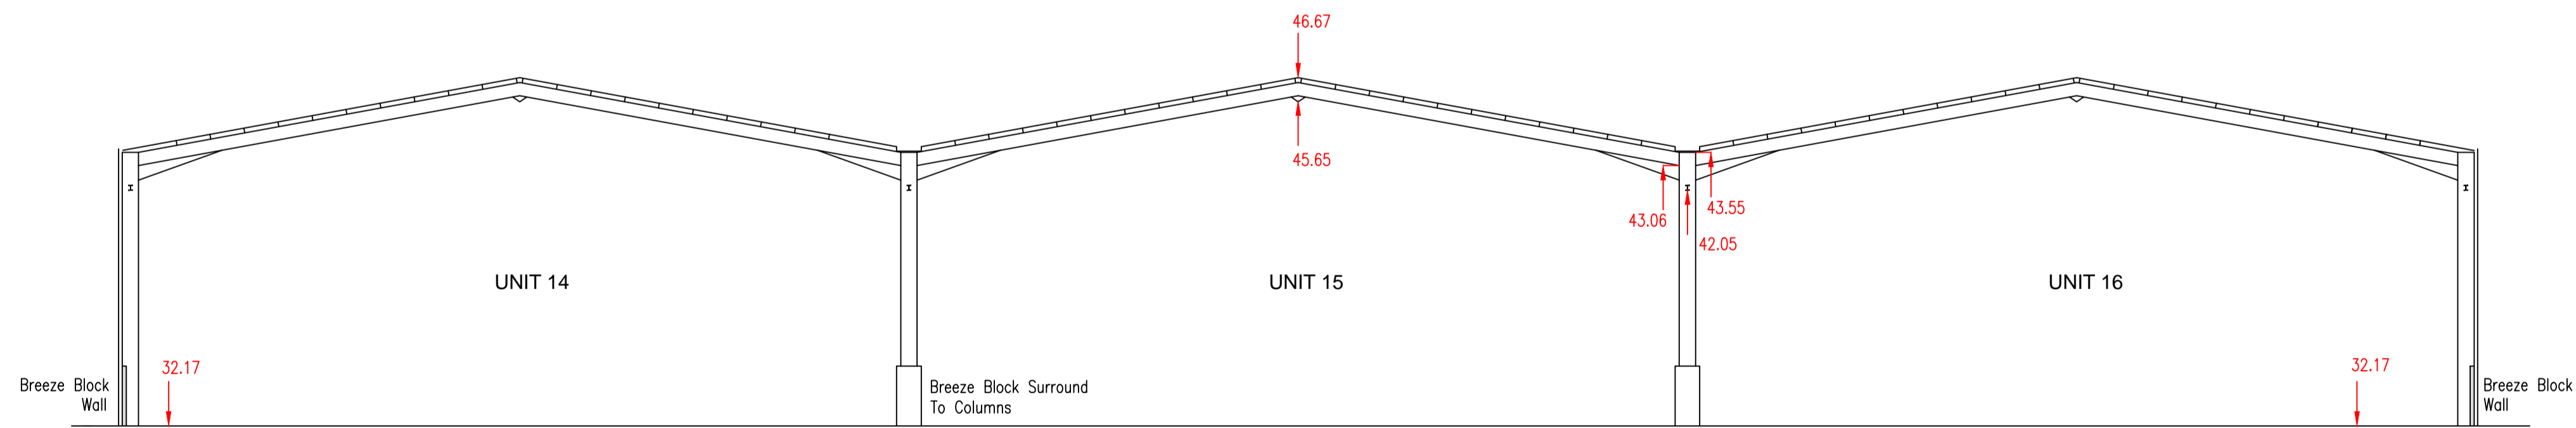

25.00m AOD

SECTION B

Notes

KEY

Datum - GPS SmartNet

ABBREVIATIONS

AOD - ABOVE ORDNANCE DATUM

SAMPLE

Rev	Date	Drawn	Description	Ch'kd	App'd
0	19.11.08		Original Drawing		



N D Oliver & Co Ltd
 Ptolemy House
 7 School Road
 Sale
 Manchester M33 7XY
 Telephone 0161 973 3495
 Facsimile 0161 962 6819
 E-mail: mail@ndoliver.com



Client

CLIENT NAME
 ADDRESS
 TOWN
 CITY
 POSTCODE

Title

SAMPLE WAREHOUSE SECTIONS

Surveyed	PK	Drawn	KD
Dwg.Chk.	AWP	Approved	NDO
Scale	1:200 @ A1	Project	1234
Drawing No	N1234 / 56789-10 / 001		Rev
			0
			ORIG