

**Notes**

**KEY**

- LEFT BANK CREST
- RIGHT BANK CREST
- HARD BED LEVEL
- WATER LEVEL


VIEWED LOOKING DOWNSTREAM.  
POINTS INDICATED BY 'C' ON CROSS SECTIONS.

**CONTROL USED:**

TYPE	DESCRIPTION	LEVEL
E2	SJ 5675 8672	7.066

**ABBREVIATIONS**

- IL - INVERT LEVEL
- LB - LEFT BANK
- RB - RIGHT BANK
- SL - SOFFIT LEVEL

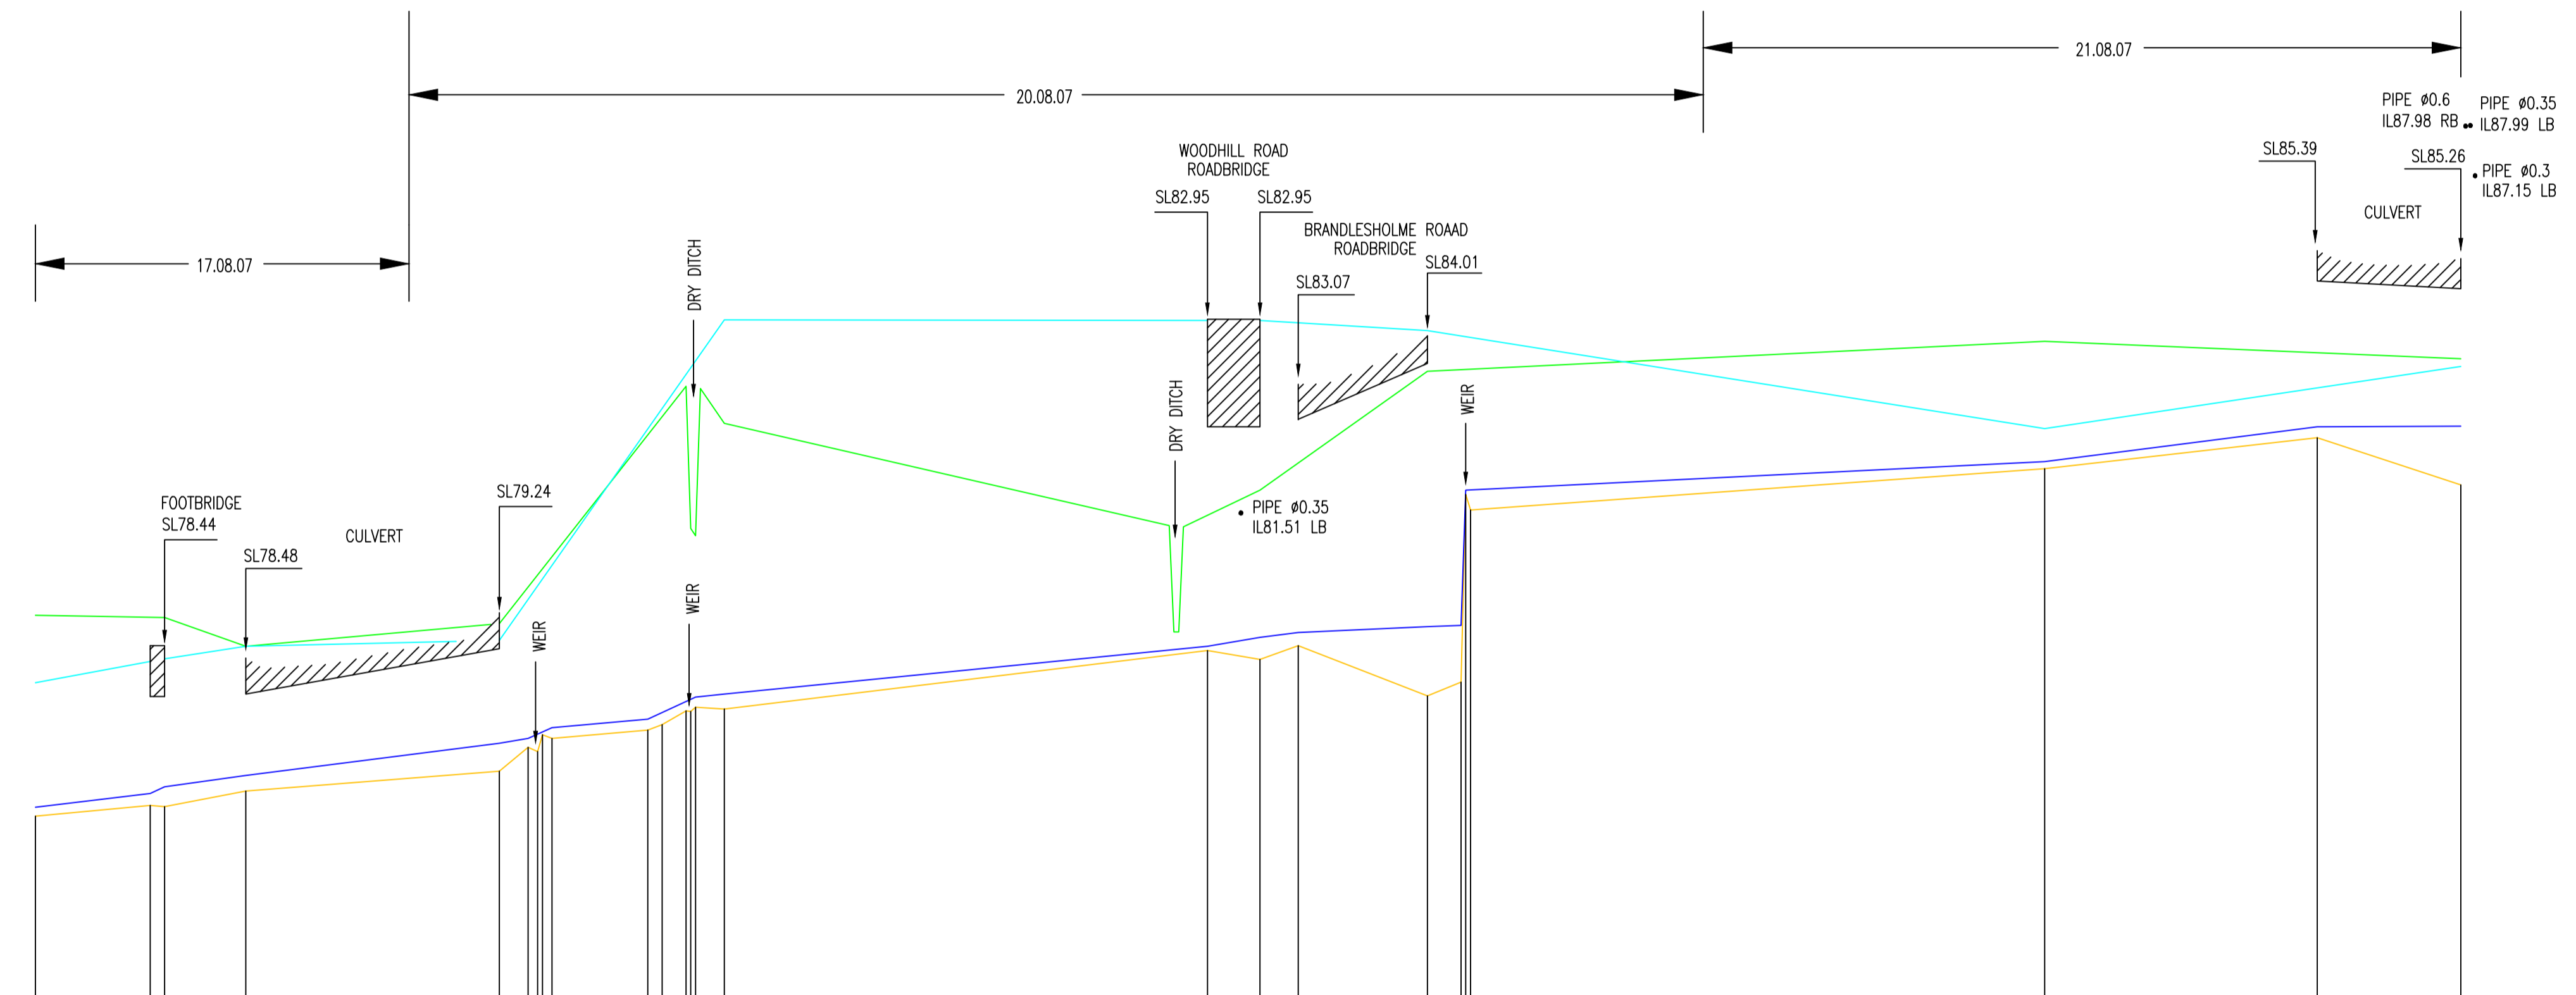

SAMPLE

Level Datum =73.000

CROSS SECTION NO	KIRK_0053	KIRK_0080	KIRK_0097	KIRK_0150	KIRK_0197	KIRK_0309	KIRK_0344	KIRK_0473	KIRK_0560
LEFT BANK LEVEL	79.80	79.76	79.28	79.66	83.63 81.73 83.59	81.30 81.28	83.88	84.38	84.09
RIGHT BANK LEVEL	78.67	79.07	79.28	79.38	84.74	84.73	84.56	82.92	83.96
WATER LEVEL	76.59	76.82 76.93	77.12	77.66 77.74 77.92	78.06 78.43 78.48	79.28 79.43 79.51	79.61 79.63 81.89	82.37	82.95 82.96
SOFT BED LEVEL									
HARD BED LEVEL	76.44	76.62 76.60	76.86	77.19 77.59 77.52 77.90 77.74	77.89 78.20 78.18 78.23	79.21 79.06 79.29	78.45 78.68 81.82 81.56	82.25	82.77 81.98
CHAINAGE	53.00	77.00 80.00	97.00	150.00 156.00 158.00 161.00	181.00 189.00 190.00 197.00	296.00 309.00 317.00	344.00 351.00 352.00 353.00	473.00	530.00 560.00

Rev	Date	Drawn	Description	Ch'kd	App'd
0	19.11.08		Original Drawing		

**N D Oliver & Co Ltd**  
Ptolemy House  
7 School Road  
Sale  
Manchester M33 7XY

Telephone 0161 973 3495  
Facsimile 0161 962 6819  
E-mail: mail@ndoliver.com

Client

**CLIENT NAME**  
**ADDRESS**  
**TOWN**  
**CITY**  
**POSTCODE**

Title

**SAMPLE RIVERS LOCATION & LONG SECTION PLAN**

Surveyed	JMR	Drawn	KD	
Dwg.Chk.	AWP	Approved	NDO	
Scale	1:100 @ A1	Project	1234	Status
		CAD file	PROJECTS\SAMPLEDRAWINGS	<b>ORIG</b>
Drawing No	N1234 / 56789-10 / 001			Rev
				<b>0</b>