


FIRST FLOOR LEVEL

UPPER GROUND LEVEL

LOWER GROUND LEVEL

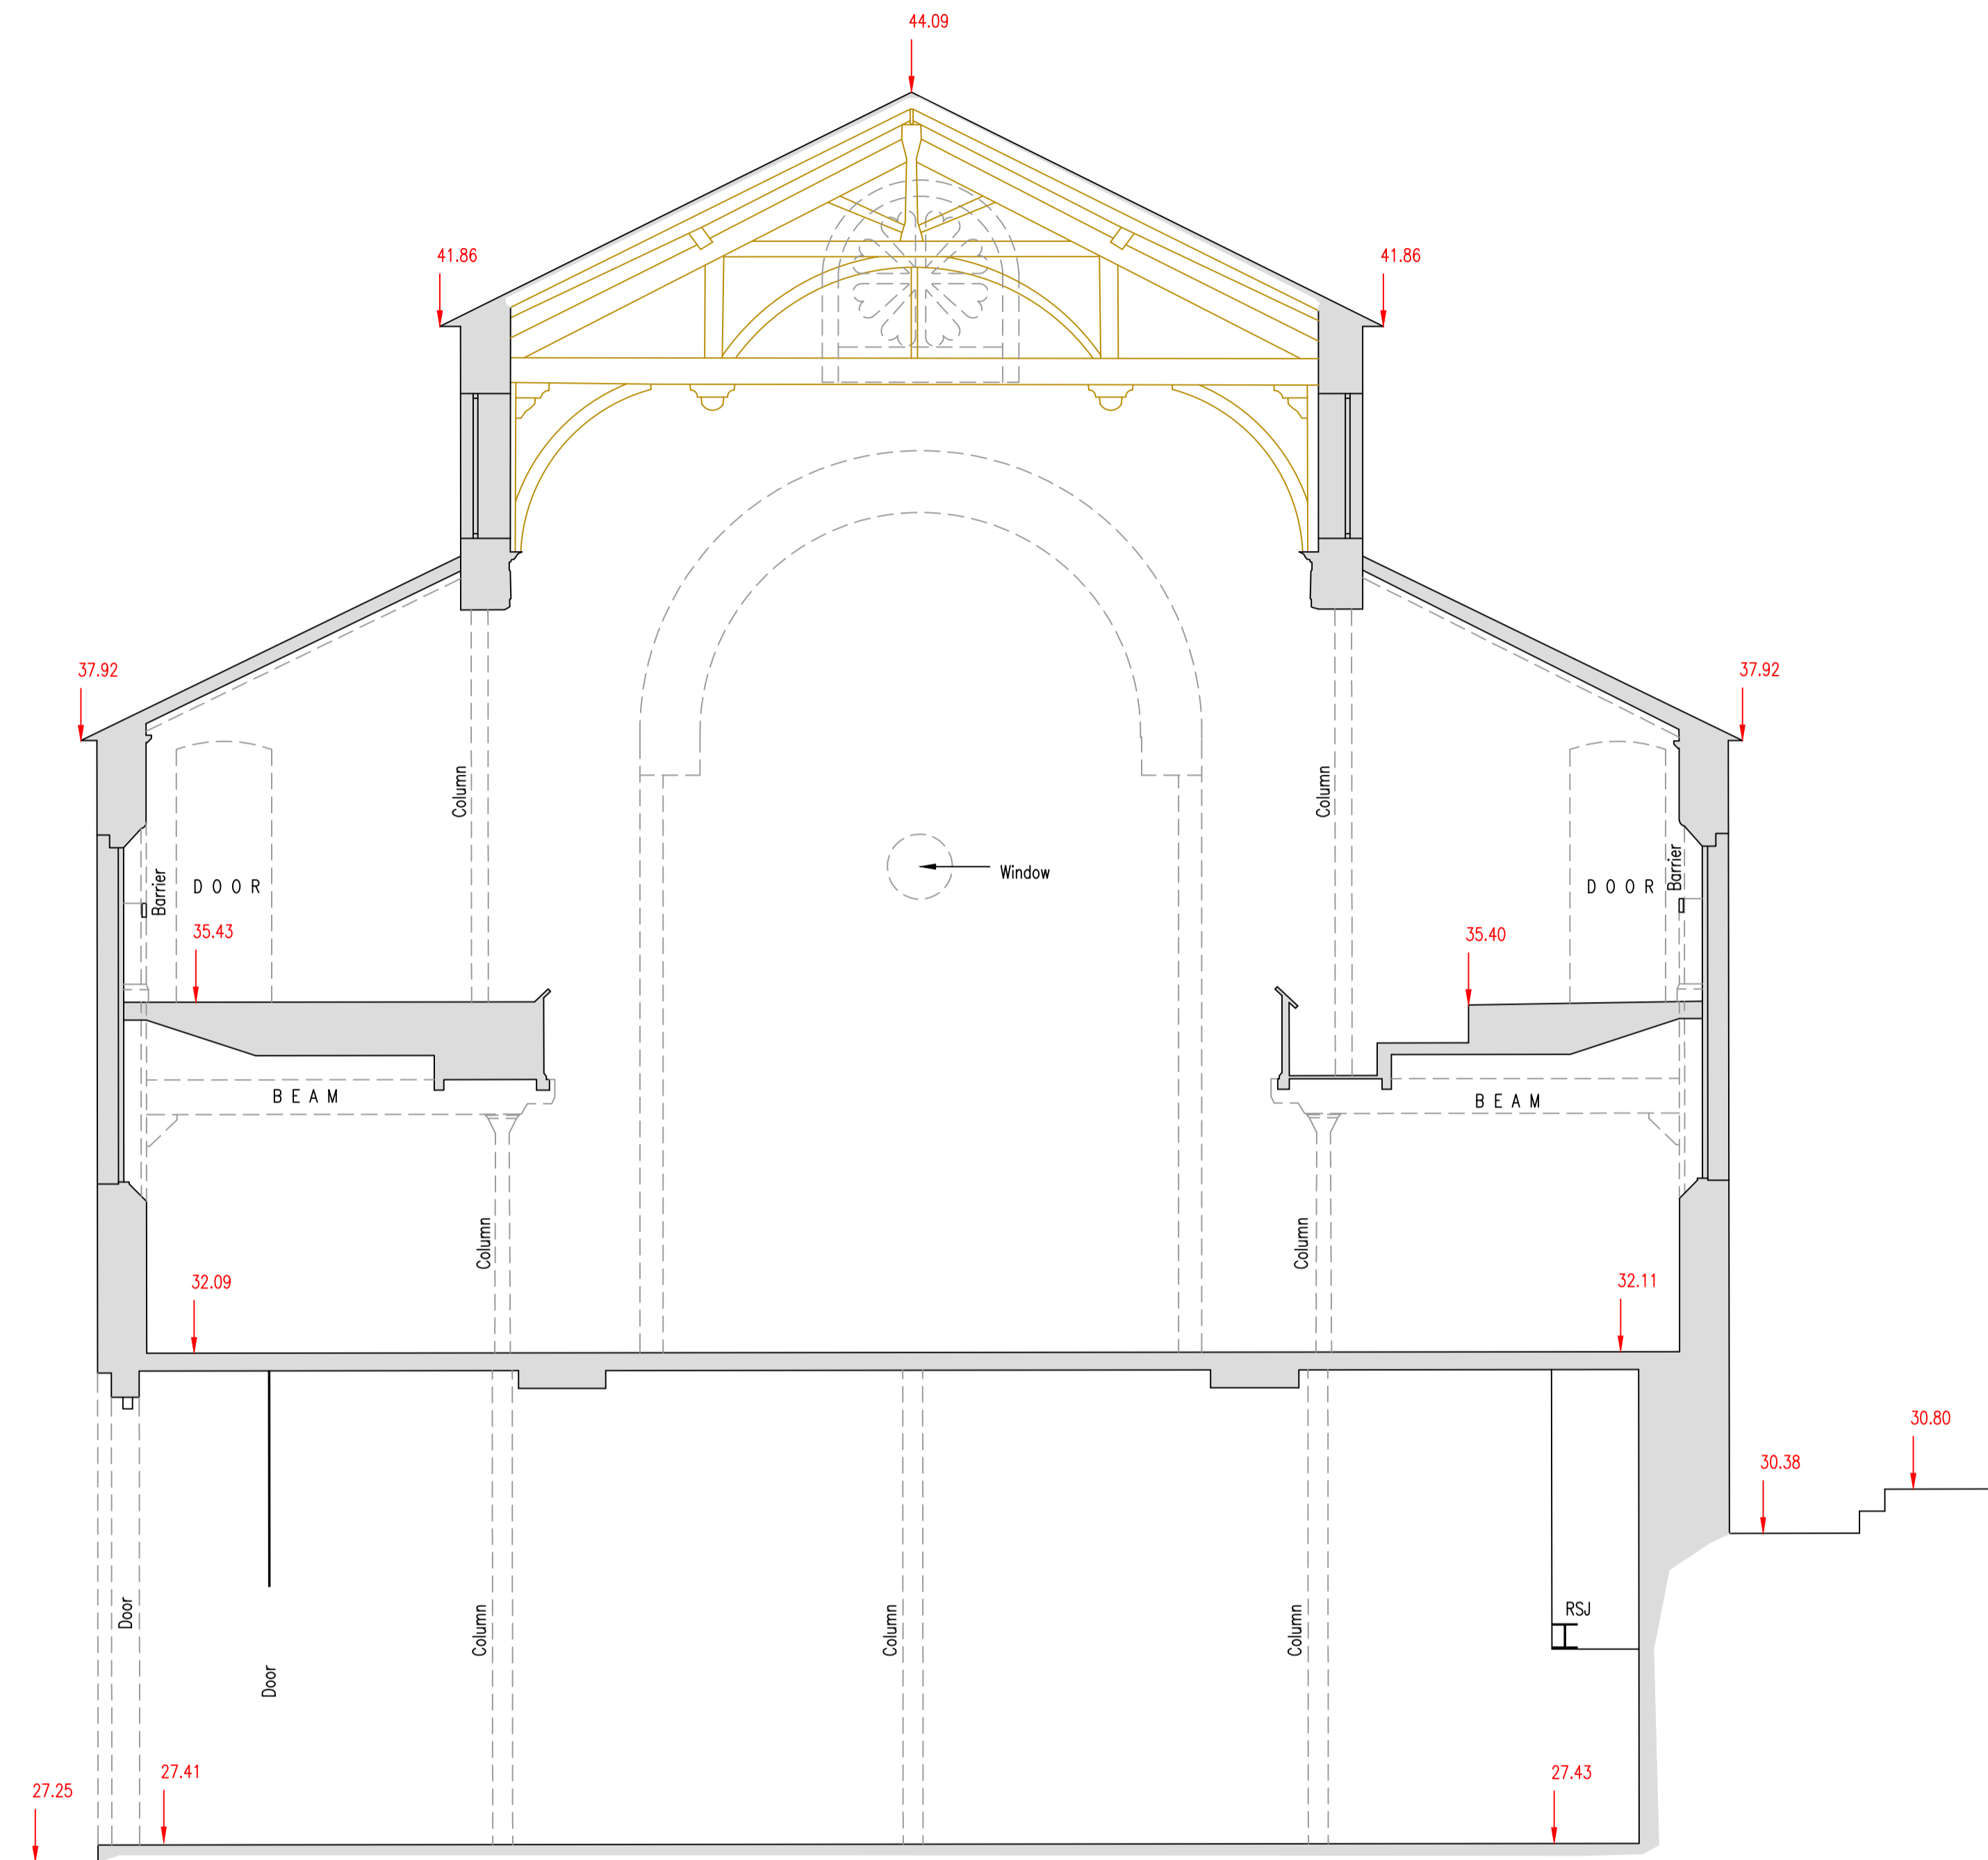

22.00m AOD

Notes

KEY

Datum - OSBM 32.21m  
Located on SE face of Congregational Chapel, 380 Deansgate

STANDARD ABBREVIATIONS

AOD - ABOVE ORDNANCE DATUM

SYMBOLS

 BUILDING HATCH

**SAMPLE**

Rev	Date	Drawn	Description	Chk'd	App'd
0	19.11.08		Original Drawing		



N D Oliver & Co Ltd  
Ptolemy House  
7 School Road  
Sale  
Manchester M33 7XY  
Telephone 0161 973 3495  
Facsimile 0161 962 6819  
E-mail: mail@ndoliver.com



Client

CLIENT NAME  
ADDRESS  
TOWN  
CITY  
POSTCODE

Title

SAMPLE HISTORIC BUILDING SECTION

Surveyed	PK	Drawn	KD	
Dwg.Chk.	AWP	Approved	NDO	
Scale	1:50 @ A1	Project	1234	Status
		CAD file	PROJECTS\SAMPLEDRAWINGS	ORIG
Drawing No	N1234 / 56789-10 / 001			Rev
				0